


SCALE: 1"=200'

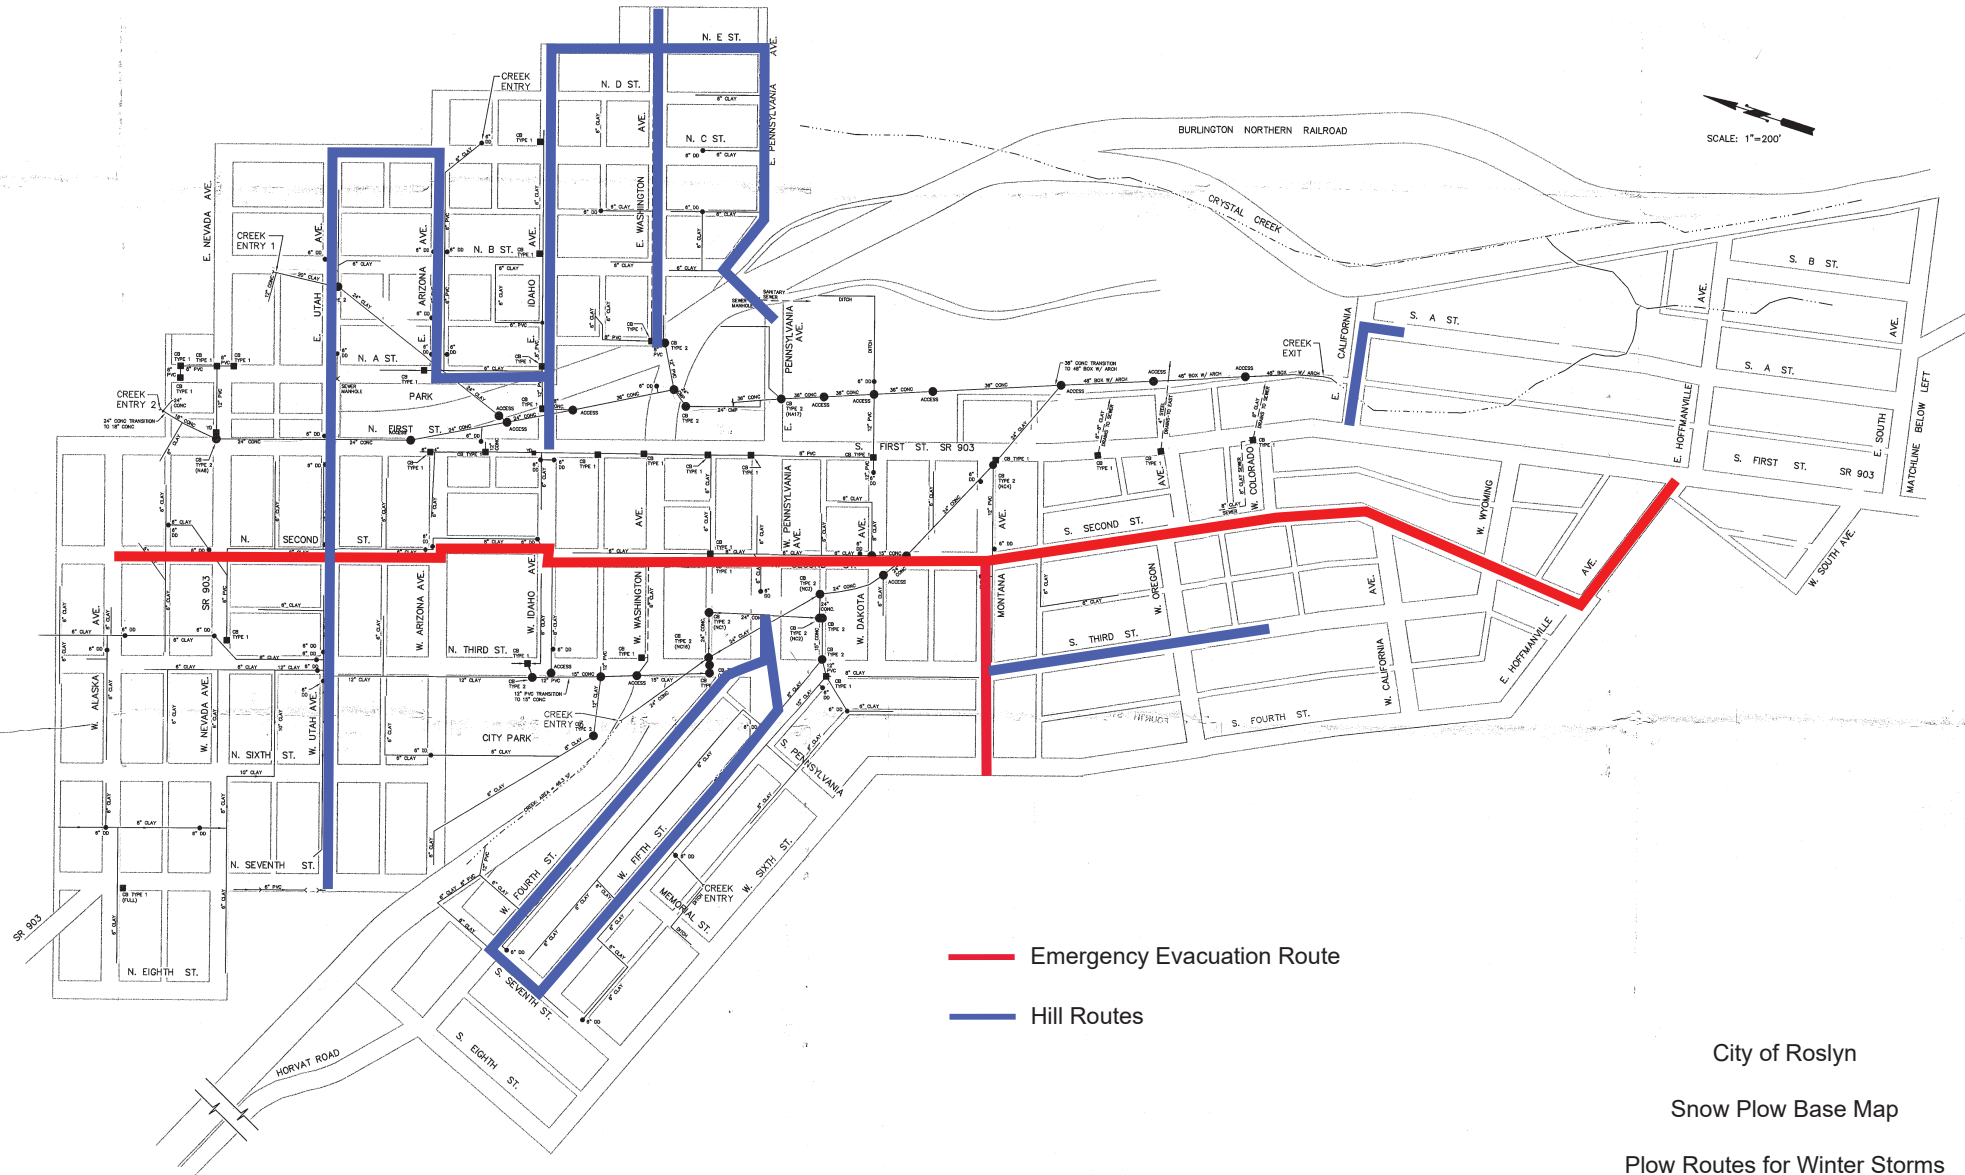

- Emergency Evacuation Route
- Hill Routes

City of Roslyn
Snow Plow Base Map
Plow Routes for Winter Storms
6-inch of Snow or Less
2022-2023